

座 標 求 積 表



地 番 ① 511-1				
測 点	Xn	Yn	(Xn+1 - Xn-1)Yn	距 離
S76	90765.760	22191.115	-480126.964140	10.79
K18	90762.122	22201.279	44469.161837	6.00
X38	90767.763	22203.339	145542.887145	2.72
X30	90768.677	22200.776	115399.633648	5.00
S57	90772.961	22198.197	308643.731088	9.71
X6	90782.581	22199.560	521445.464840	14.00
X8	90796.450	22201.523	613783.304858	13.91
X36	90810.227	22203.474	386895.534450	3.68
S53	90813.875	22203.987	359948.833257	14.52
S51	90826.438	22211.276	310869.018896	4.36
X40	90827.871	22215.397	56826.985526	1.69
K81	90828.996	22214.132	52447.565652	1.86
K28	90830.232	22212.742	110974.859032	10.49
92	90833.992	22202.942	64055.487670	0.96
X27	90833.117	22202.538	-30106.641528	1.30
S92	90832.636	22203.752	-110374.851192	4.75
X37	90828.146	22205.330	-253340.609970	8.00
X28	90821.227	22201.312	-192019.147488	2.00
S71	90819.497	22200.307	-118660.640915	4.17
S72	90815.882	22198.209	-195344.239200	5.23
S73	90810.697	22197.477	-394560.153675	12.71
X3	90798.107	22195.693	-597929.773727	14.49
X1	90783.758	22193.661	-717898.352367	18.17
			倍 面 積	941.093697
			面 積	470.5468485
			地 積	470.54 m ²

地 番 ② 511-2				
測 点	Xn	Yn	(Xn+1 - Xn-1)Yn	距 離
X3	90798.107	22195.693	233765.038676	12.71
S73	90810.697	22197.477	338467.129296	18.72
S83	90813.355	22178.943	-232989.796215	13.38
S82	90800.192	22181.345	-292571.940550	0.02
X4	90800.165	22181.345	-46248.104325	14.49
			倍 面 積	422.326882
			面 積	211.1634410
			地 積	211.16 m ²

地 番 ③ 511-3				
測 点	Xn	Yn	(Xn+1 - Xn-1)Yn	距 離
X1	90783.758	22193.661	278974.318770	14.49
X3	90798.107	22195.693	364164.735051	14.49
X4	90800.165	22181.345	-278819.506650	14.62
X2	90785.537	22181.255	-363927.850785	12.53
			倍 面 積	391.696386
			面 積	195.8481930
			地 積	195.84 m ²

報告書NO.2251113

作成者 富山県富山市水橋大町8番地2
 土地家屋調査士 島田 洋 (令和 4年 8月 4日作成)

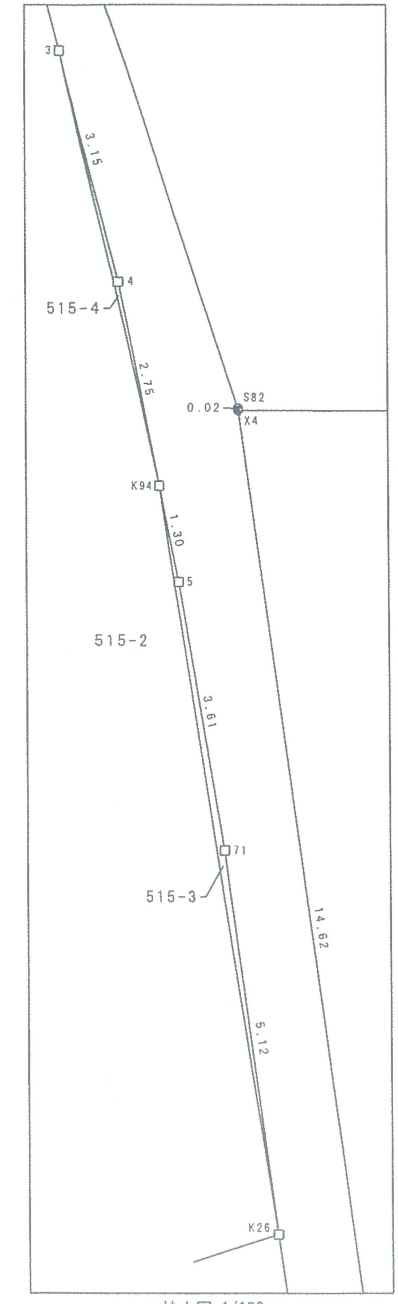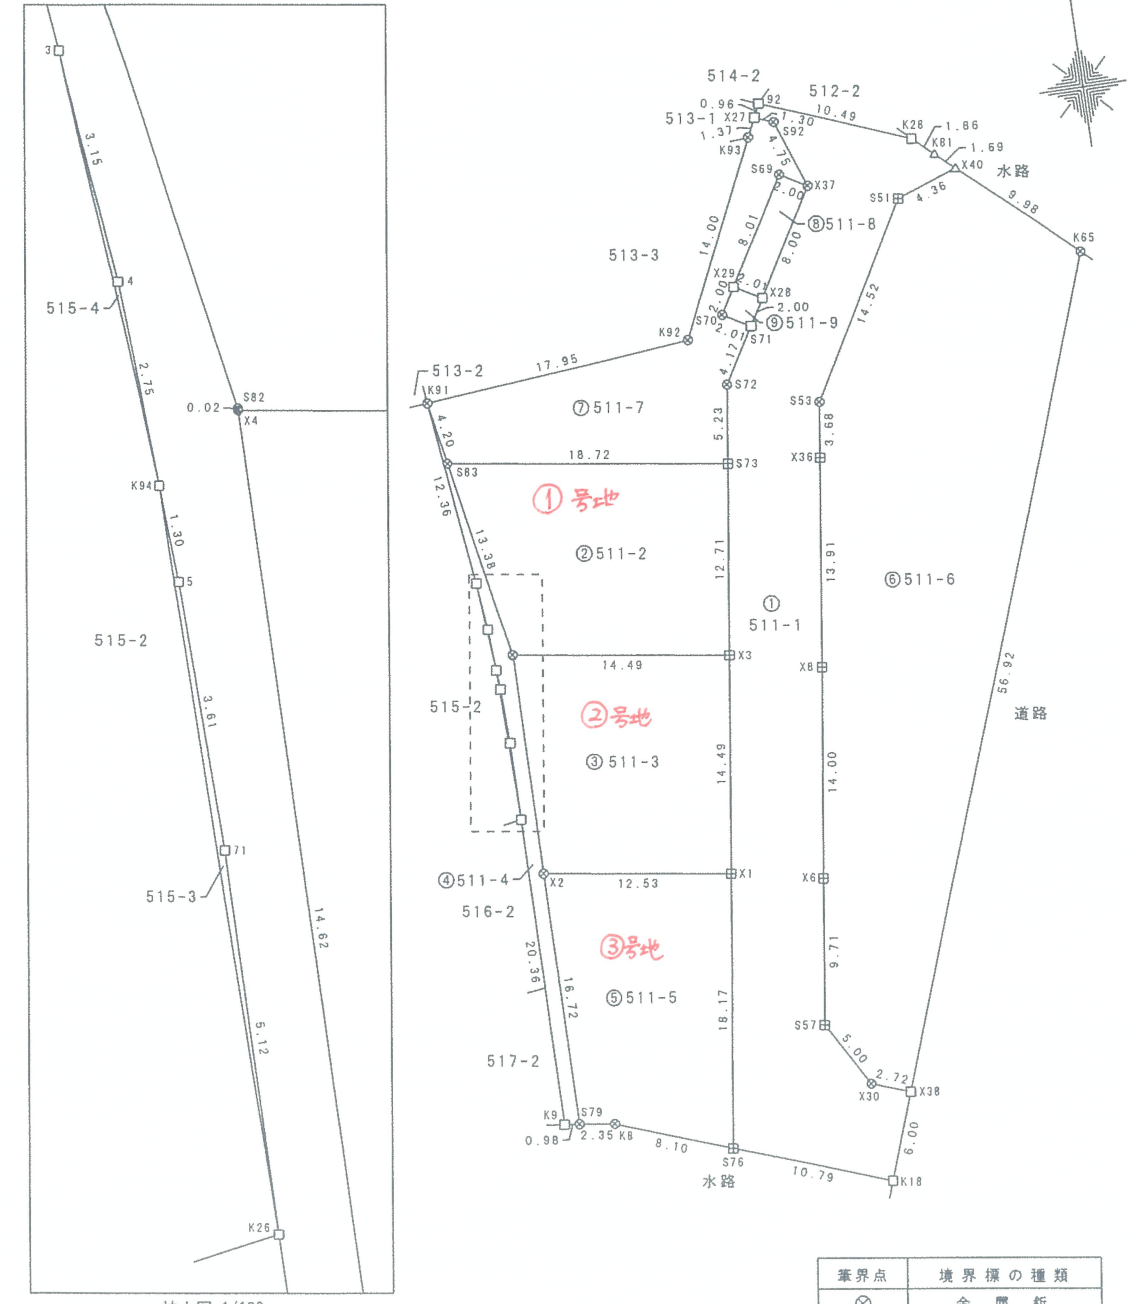

申請人 楠 肇 縮尺 1/500

地番 ㉗ 511-7				
測点	Xn	Yn	(Xn+1 - Xn-1)Yn	距離
K91	90817.493	22178.191	-128966.180665	4.20
S83	90813.355	22178.943	-150728.096628	18.72
S73	90810.697	22197.477	56093.024379	5.23
S72	90815.882	22198.209	195344.239200	4.17
S71	90819.497	22200.307	102454.416805	2.01
S70	90820.497	22198.557	60579.862053	2.00
X29	90822.226	22199.564	192070.627728	8.01
S69	90829.149	22203.594	131445.276480	2.00
X37	90828.146	22205.330	77429.985710	4.75
S92	90832.636	22203.752	110374.851192	1.30
X27	90833.117	22202.538	-16984.941570	1.37
K93	90831.871	22201.962	-309650.764014	14.00
K92	90819.170	22196.063	-319134.993814	17.95
	倍面積	327.306856		
	面積	163.6534280		
	地積	163.65 m ²		

地番 ㉔ 511-4				
測点	Xn	Yn	(Xn+1 - Xn-1)Yn	距離
K9	90768.920	22180.168	-454138.939800	0.98
S79	90768.811	22181.149	368584.152933	16.72
X2	90785.537	22181.255	695471.069270	14.62
X4	90800.165	22181.345	325067.610975	0.02
S82	90800.192	22181.345	292571.940550	13.38
S83	90813.355	22178.943	383717.892843	4.20
K91	90817.493	22178.191	-180574.831122	12.36
3	90805.213	22179.673	-341921.838968	3.15
4	90802.077	22179.975	-130551.332850	2.75
K94	90799.327	22180.139	-89873.923228	1.30
5	90798.025	22180.216	-109037.941856	3.61
71	90794.411	22180.319	-193833.807741	5.12
K26	90789.286	22180.289	-565397.746899	20.36
	倍面積	82.304107		
	面積	41.1520535		
	地積	41.15 m ²		

地番 ㉘ 511-8				
測点	Xn	Yn	(Xn+1 - Xn-1)Yn	距離
X37	90828.146	22205.330	175910.624260	2.00
S69	90829.149	22203.594	-131445.276480	8.01
X29	90822.226	22199.564	-175864.946008	2.01
X28	90821.227	22201.312	131431.767040	8.00
	倍面積	32.168812		
	面積	16.0844060		
	地積	16.08 m ²		

地番 ㉙ 511-5				
測点	Xn	Yn	(Xn+1 - Xn-1)Yn	距離
S76	90765.760	22191.115	338836.134935	18.17
X1	90783.758	22193.661	438924.033597	12.53
X2	90785.537	22181.255	-331543.218485	16.72
S79	90768.811	22181.149	-378144.228152	2.35
K8	90768.489	22183.479	-67681.794429	8.10
㉚	倍面積	390.927466		
	面積	195.4637330		
	地積	195.46 m ²		

地番 ㉛ 511-9				
測点	Xn	Yn	(Xn+1 - Xn-1)Yn	距離
X28	90821.227	22201.312	60587.380448	2.01
X29	90822.226	22199.564	-16205.681720	2.00
S70	90820.497	22198.557	-60579.862053	2.01
S71	90819.497	22200.307	16206.224110	2.00
	倍面積	8.060785		
	面積	4.0303925		
	地積	4.03 m ²		

地番 ㉜ 511-6				
測点	Xn	Yn	(Xn+1 - Xn-1)Yn	距離
S57	90772.961	22198.197	-308643.731088	5.00
X30	90768.677	22200.776	-115399.633648	2.72
X38	90767.763	22203.339	1166940.887823	56.92
K65	90821.234	22222.863	1335771.849204	9.98
X40	90827.871	22215.397	115608.925988	4.36
S51	90826.438	22211.276	-310869.018896	14.52
S53	90813.875	22203.987	-359948.833257	3.68
X36	90810.227	22203.474	-386895.534450	13.91
X8	90796.450	22201.523	-613783.304858	14.00
X6	90782.581	22199.560	-521445.464840	9.71
	倍面積	1336.141978		
	面積	668.0709890		
	地積	668.07 m ²		